


# 23/01446/F

Borough Council of  
**King's Lynn &  
West Norfolk**

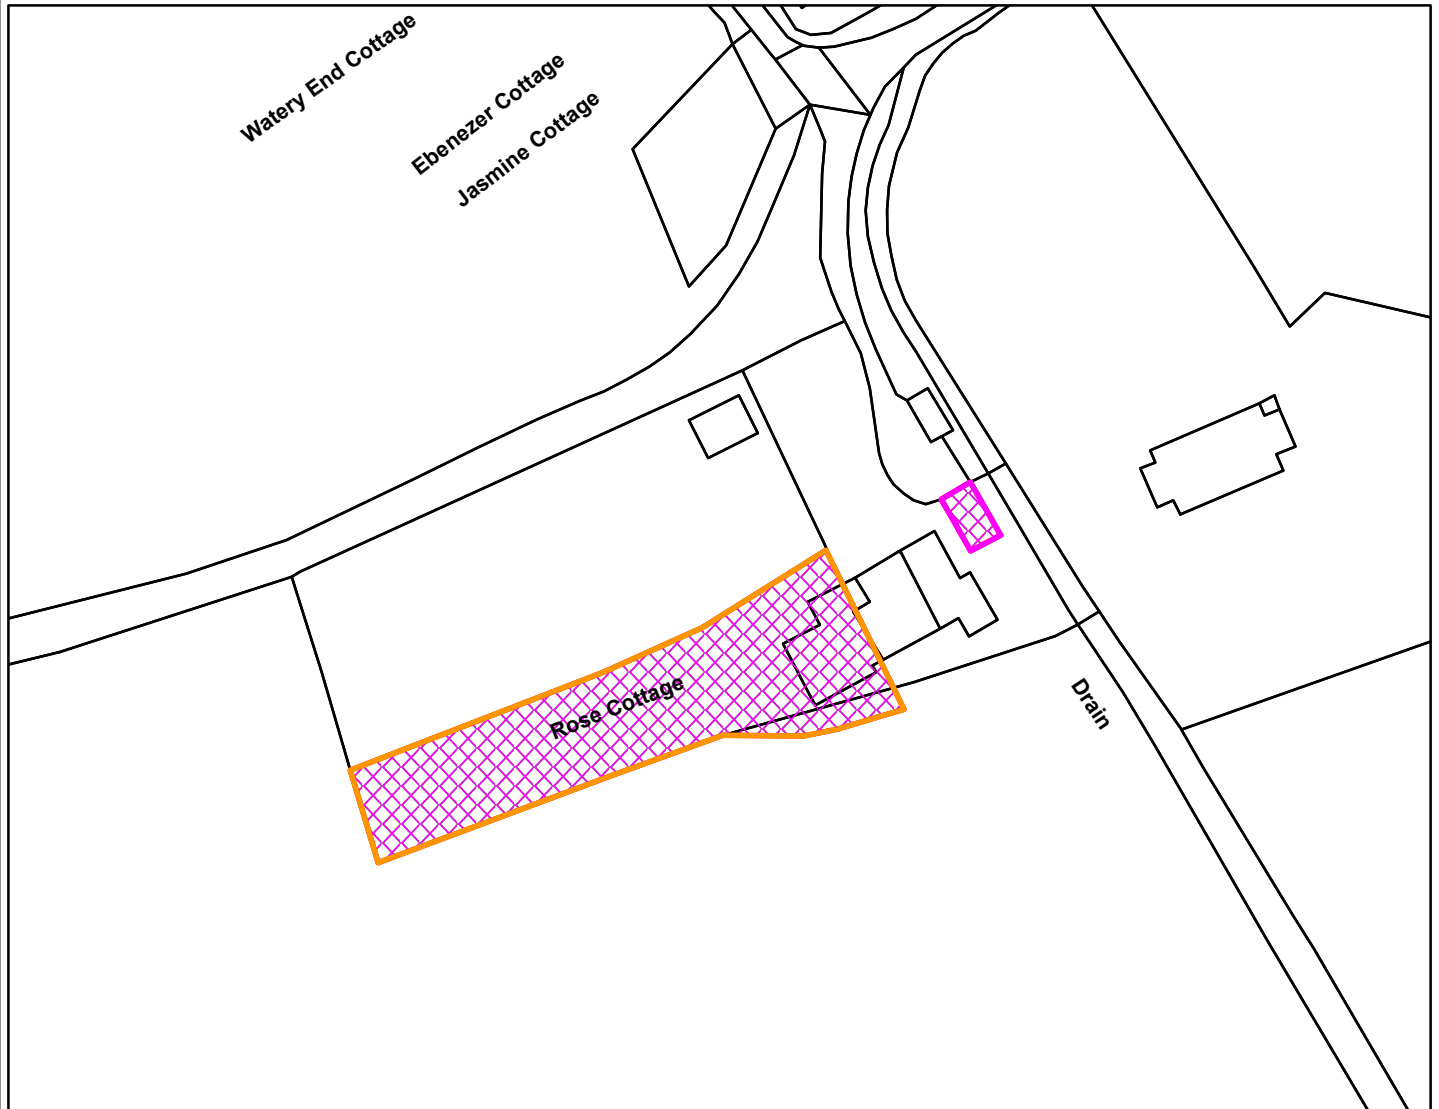

Rose Cottage Watery Lane Grimston PE32 1BQ



**Legend**

[Empty legend box]

**Scale:** 1:750

Reproduced from the Ordnance Survey map with permission of the Controller of His Majesty's Stationery Office © Crown Copyright 2023.

Unauthorised reproduction infringes Crown Copyright and may lead to prosecution or civil proceedings.

Organisation	BCKLWN
Department	Department
Comments	Not Set
Date	16/07/2024
MSA Number	0100024314