


24/00504/F

Borough Council of
King's Lynn &
West Norfolk



59A Manor Road, Dersingham, King's Lynn, PE31 6LH

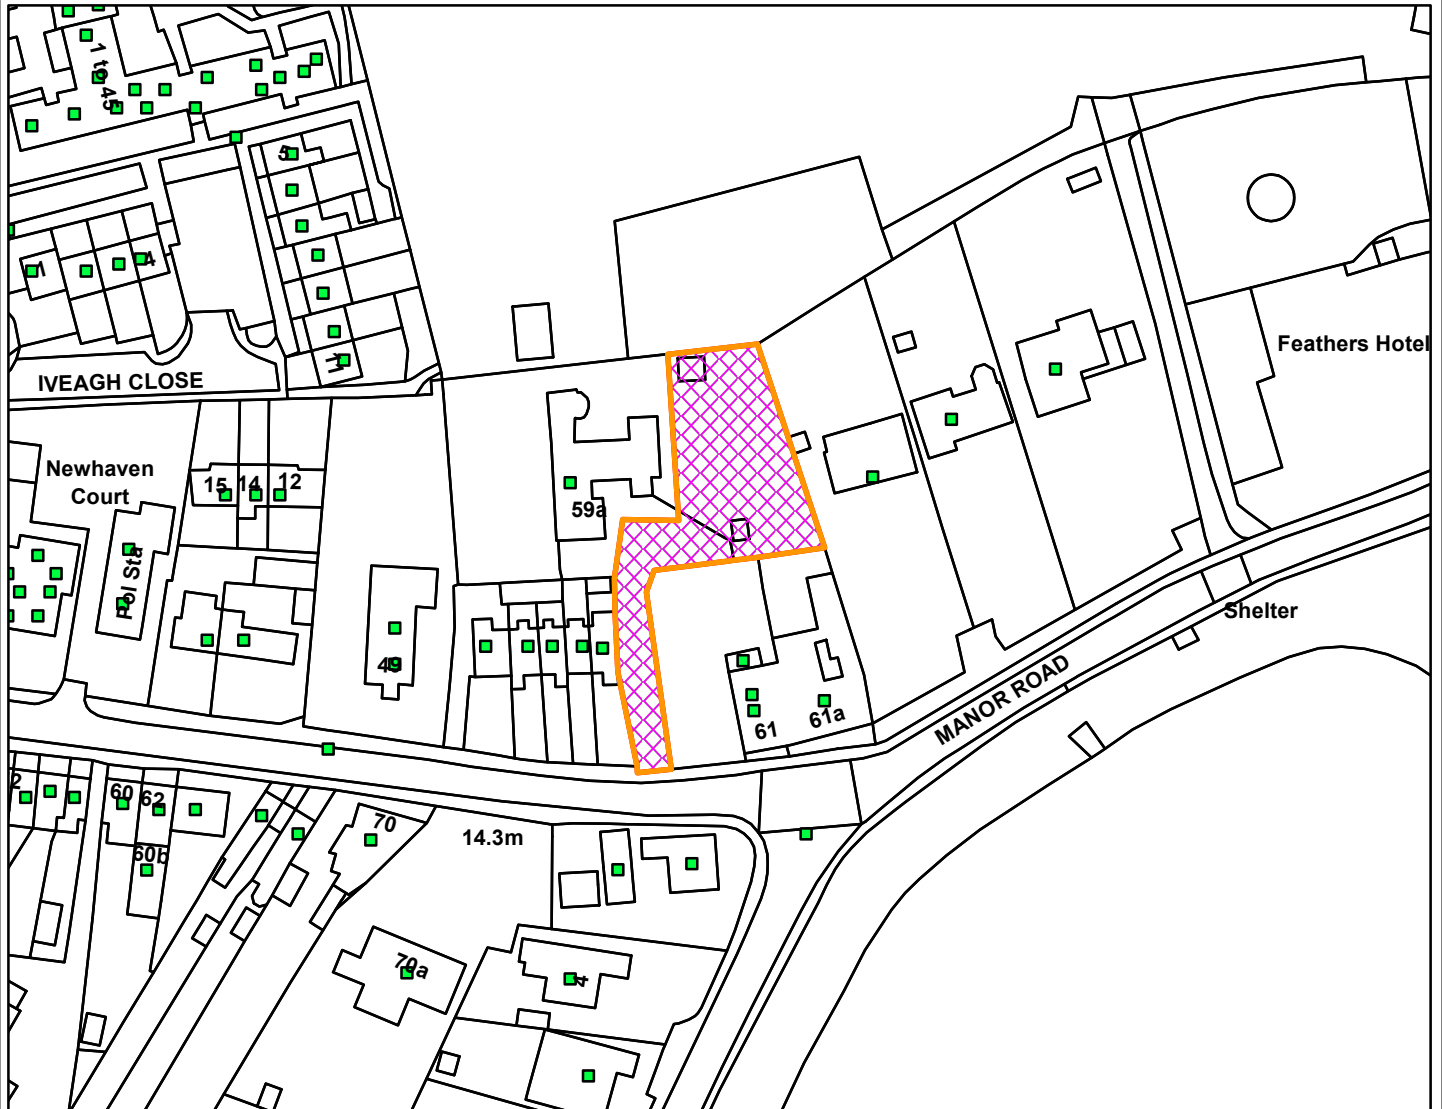

Legend

[Empty legend box]

Scale: 1:1,250

Reproduced from the Ordnance Survey map with permission of the Controller of His Majesty's Stationery Office © Crown Copyright 2023.

Unauthorised reproduction infringes Crown Copyright and may lead to prosecution or civil proceedings.

Organisation	BCKLWN
Department	Department
Comments	Not Set
Date	23/09/2024
MSA Number	0100024314