


23/02276/F

Borough Council of
King's Lynn &
West Norfolk

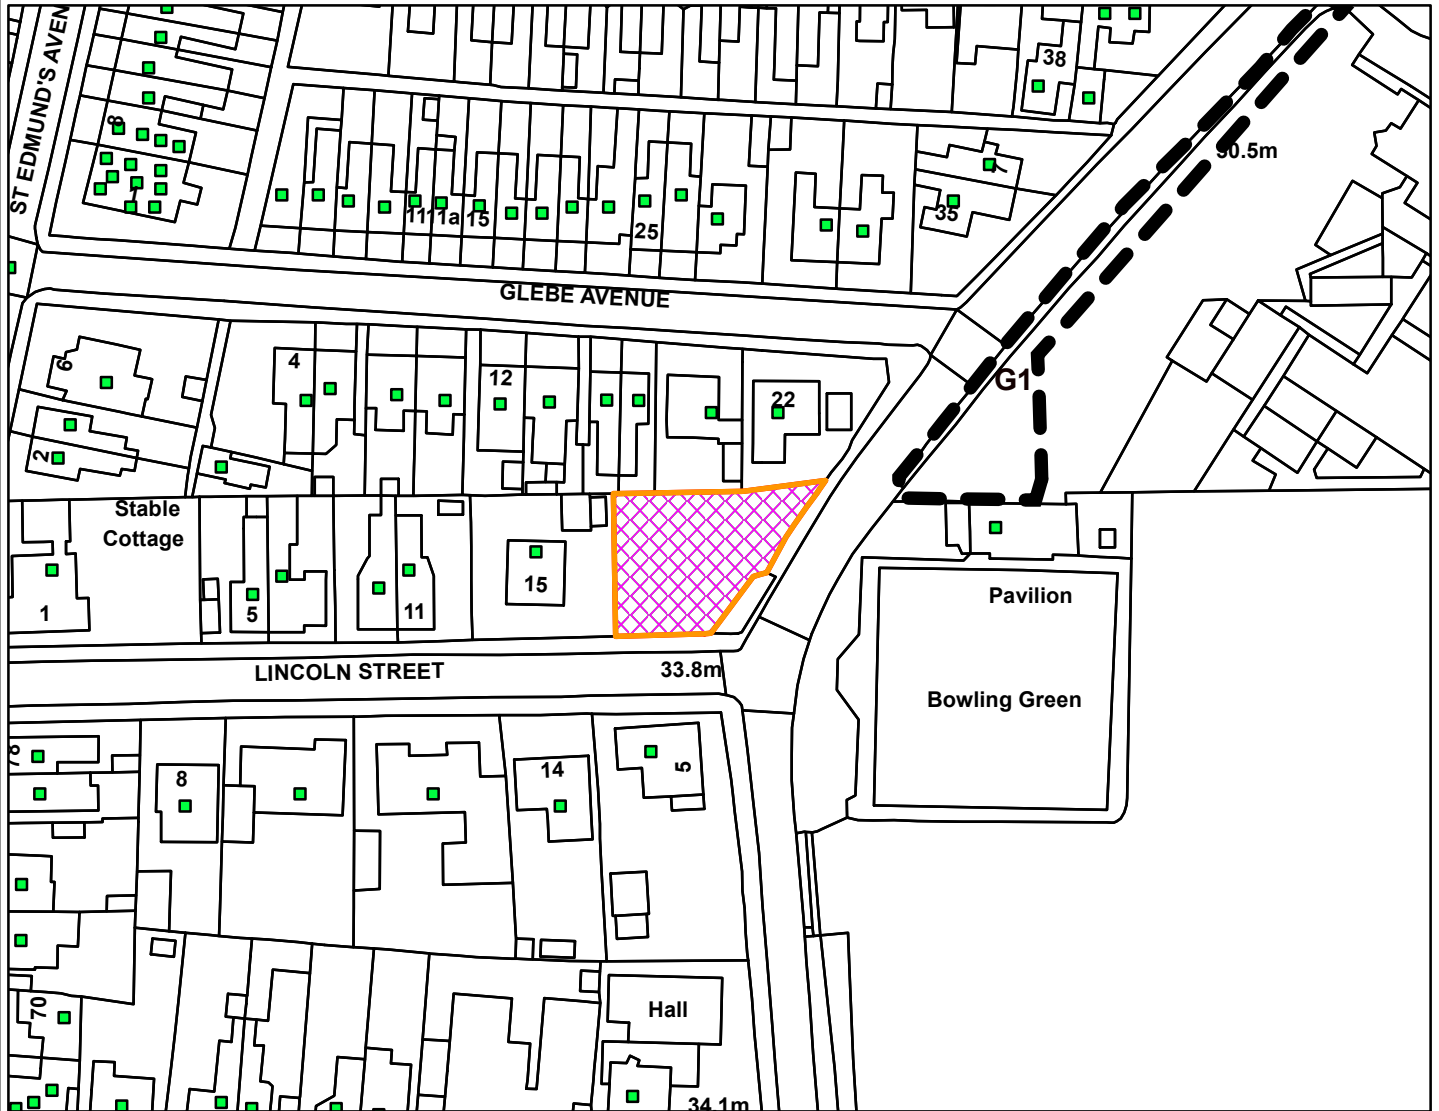

15 Lincoln Street, Hunstanton, PE36 6AS



Legend

[Empty legend box]

Scale: 1:1,250

Reproduced from the Ordnance Survey map with permission of the Controller of His Majesty's Stationery Office © Crown Copyright 2023.

Unauthorised reproduction infringes Crown Copyright and may lead to prosecution or civil proceedings.

| | |
|--------------|------------|
| Organisation | BCKLWN |
| Department | Department |
| Comments | Not Set |
| Date | 23/09/2024 |
| MSA Number | 0100024314 |