


2/TPO/00685

Borough Council of
King's Lynn &
West Norfolk



2 Crow Hall Farm Cottage Nightingale Lane Downham Market Norfolk PE38 9F _

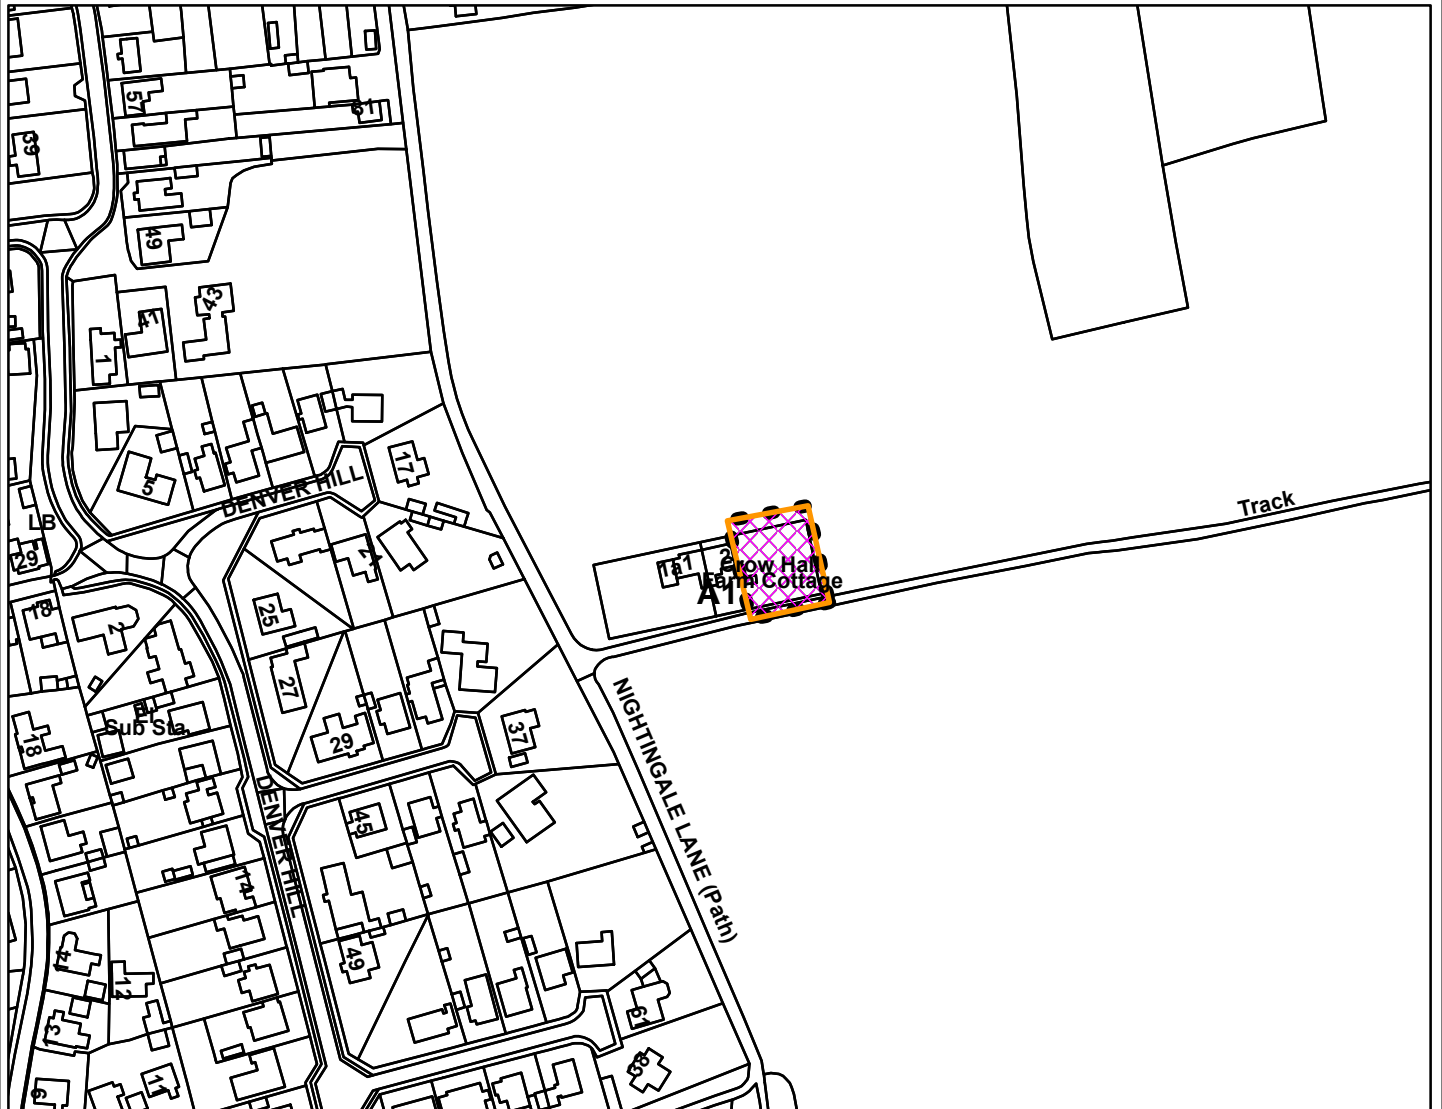

Legend

Scale: 1:2,500

Reproduced from the Ordnance Survey map with permission of the Controller of His Majesty's Stationery Office © Crown Copyright 2023.

Unauthorised reproduction infringes Crown Copyright and may lead to prosecution or civil proceedings.

Organisation	BCKLWN
Department	Department
Comments	
Date	22/10/2024
MSA Number	0100024314