


The Walks Inclusive Play Area

Kings Lynn & West Norfolk Borough Council

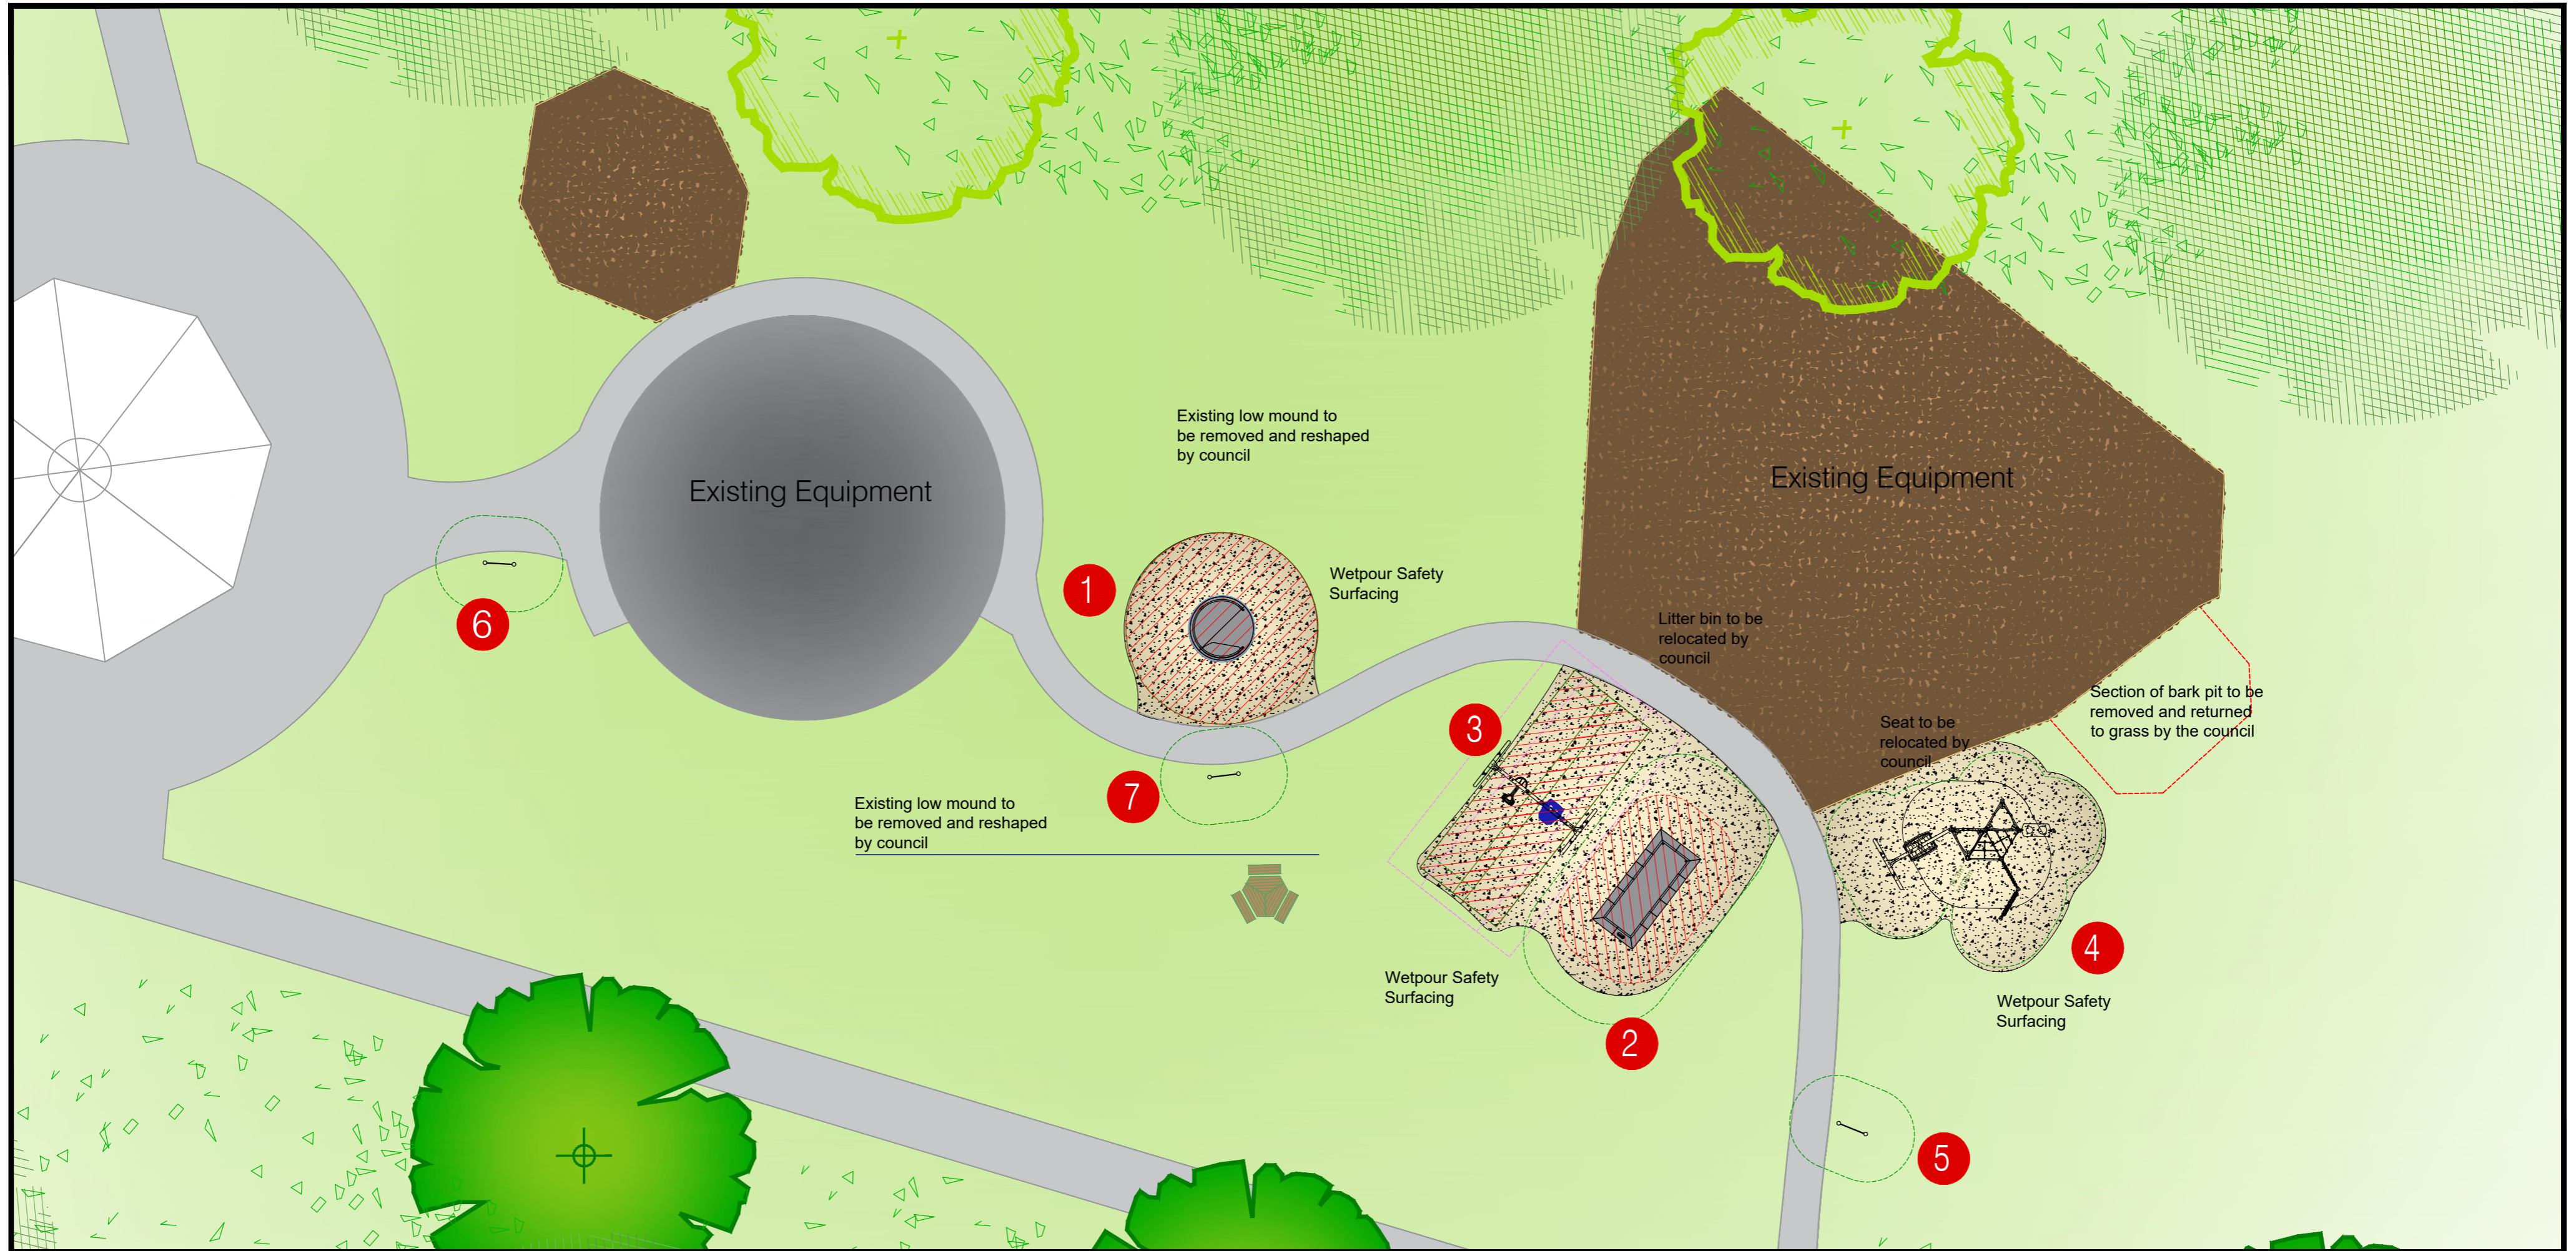


Equipment

1. Wheelchair Carousel
Ref PCM157
Total height 70cm
Fall height 100cm
Age range 2+ years
DDA Accessible




2. Rectangular Jumper
Ref JUM10501
Total height 3cm
Fall height 100cm
Age range 4+ years
DDA Accessible

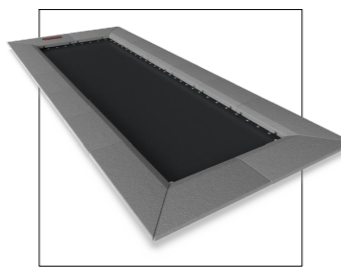

3. Swing Frame with Mirage Seat & You & Me Seat
Ref PCM157
Total height 257cm
Fall height 135cm
Age range 2+ years
DDA Accessible




4. FunPoint Sensory Ultimate
Ref PCT802
Total height 310cm
Fall height 150cm
Age range 1+ years
DDA Accessible

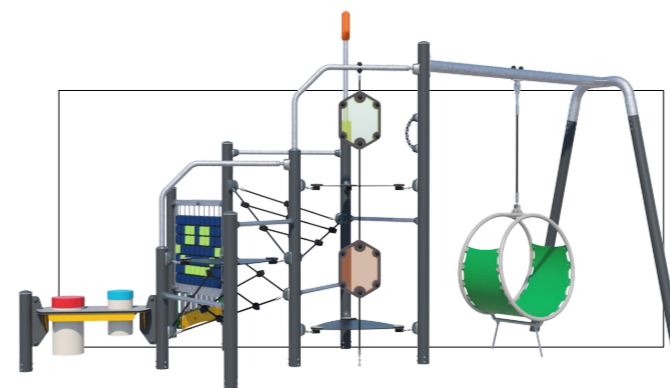


5. Hello Sign Language Play Panel
Ref FIHESUK3
Age range 2+ years
DDA Accessible



6. Hello Braille Play Panel
Ref FIHEBA6
Age range 2+ years
DDA Accessible

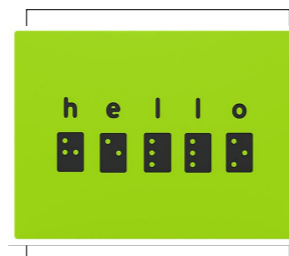

7. Communication Play Panel
Ref FIPLCO6
Age range 2+ years
DDA Accessible

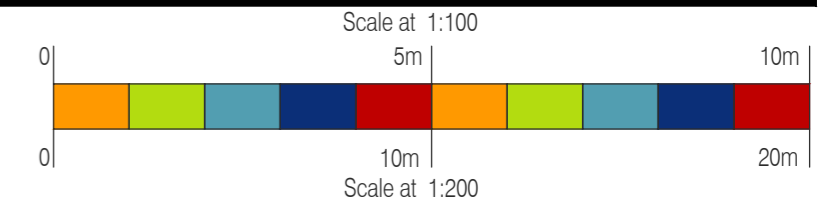

Design assumes the site will be levelled by other (max. gradient 1:100), free draining and with good access
Quotation and design is submitted site unseen, we reserve the right, following a full site survey to amend the design appropriately.
Areas and dimensions shown are critical for compliance with European safety standards En1176 & En1177, If in doubt ask.
Grass areas should be well established prior to grass mat safety surfacing being laid.

KOMPAN
Let's play

KOMPAN Ltd.
Serenity House
Milton Keynes
MK4 1GA

www.KOMPAN.co.uk
T:01908 201002
F:01908 201007
E:KOMPAN.UK@KOMPAN.com

NOT FOR TENDER ISSUE.
©copyright of this drawing remains the property of KOMPAN Ltd. and the KOMPAN group. This drawing may not be reproduced without prior permission of KOMPAN Ltd.
Any infringement will be pursued.

Project	THE_WALKS_INCLUSIVE_PLAY_AREA	Designed by	J.O
Client	KINGS_LYNN_&_WEST_NORFOLK_BC	Date	17/05/2023
Drawing No.	CAS-221716-F7B6R0	Scale	1:150@A2
		Revision	-